


Interdisciplinary Engineering Building

1215 N. Pine St.
Rolla, MO 65409
GIS: 37.953986, -91.772028

Bldg. Code: R0013
Rev. Date: 07/13/2022
Sheet Size: Ledger
Scale: 1/16" = 1'-0"

Ground Floor
Sheet 2 of 5

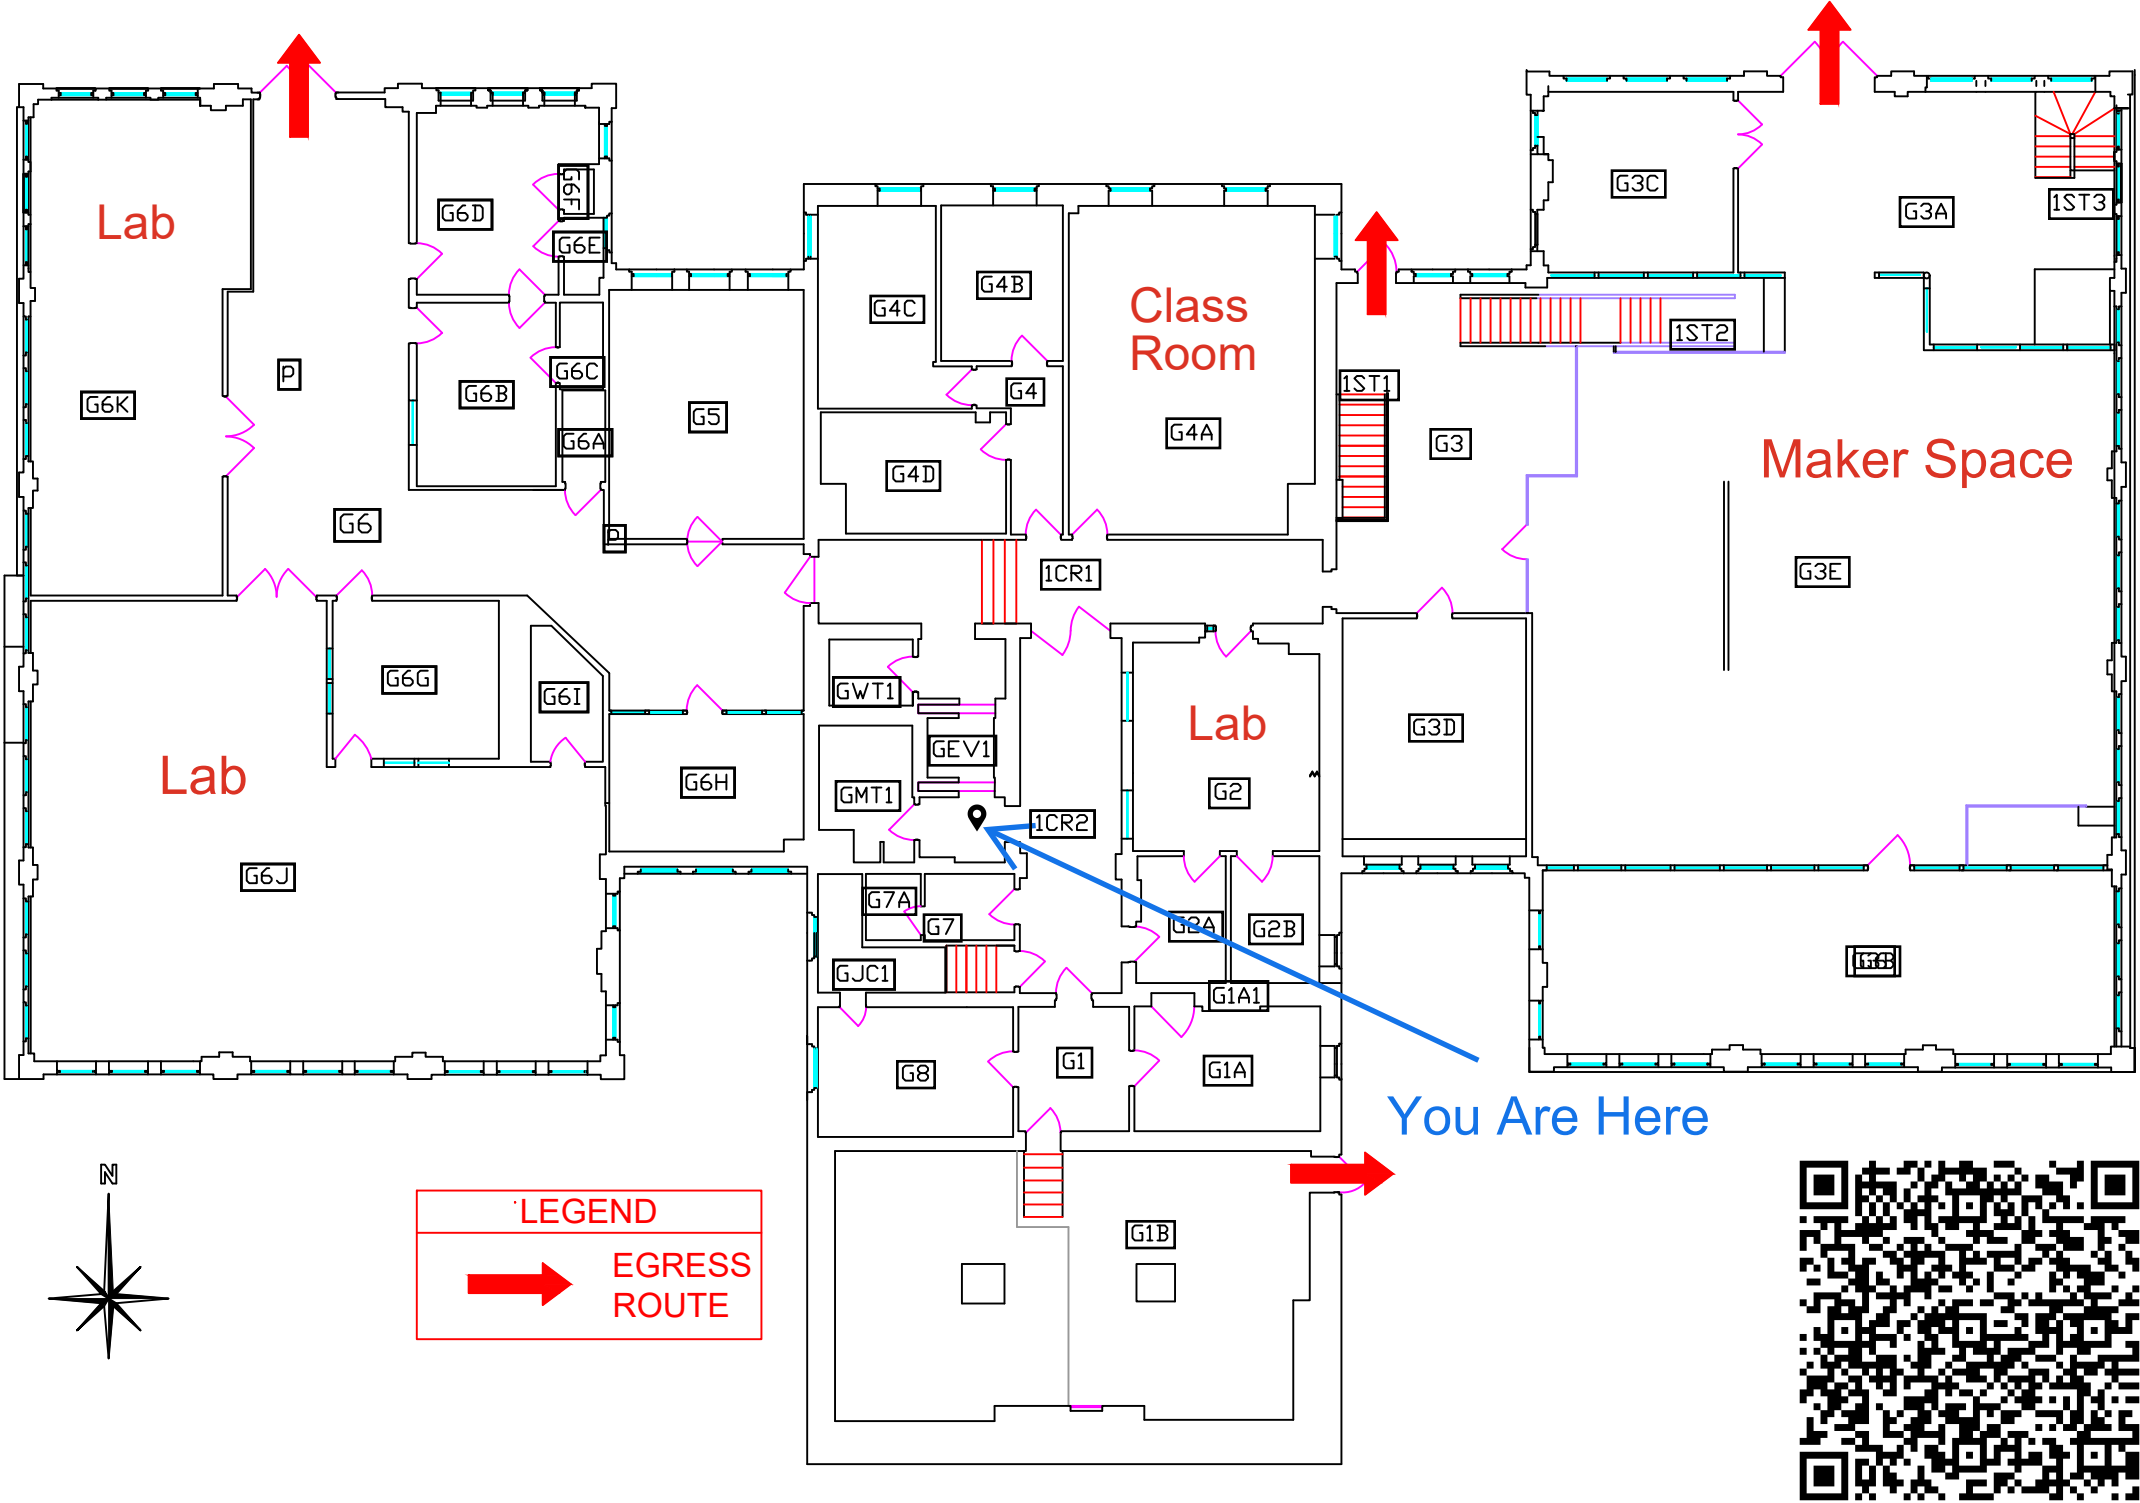


Interdisciplinary Engineering Building

1215 N. Pine St.
Rolla, MO 65409
GIS: 37.953986, -91.772028

Bldg. Code: R0013
Rev. Date: 07/13/2022
Sheet Size: Ledger
Scale: 1/16" = 1'-0"

Ground Floor
Sheet 2 of 5

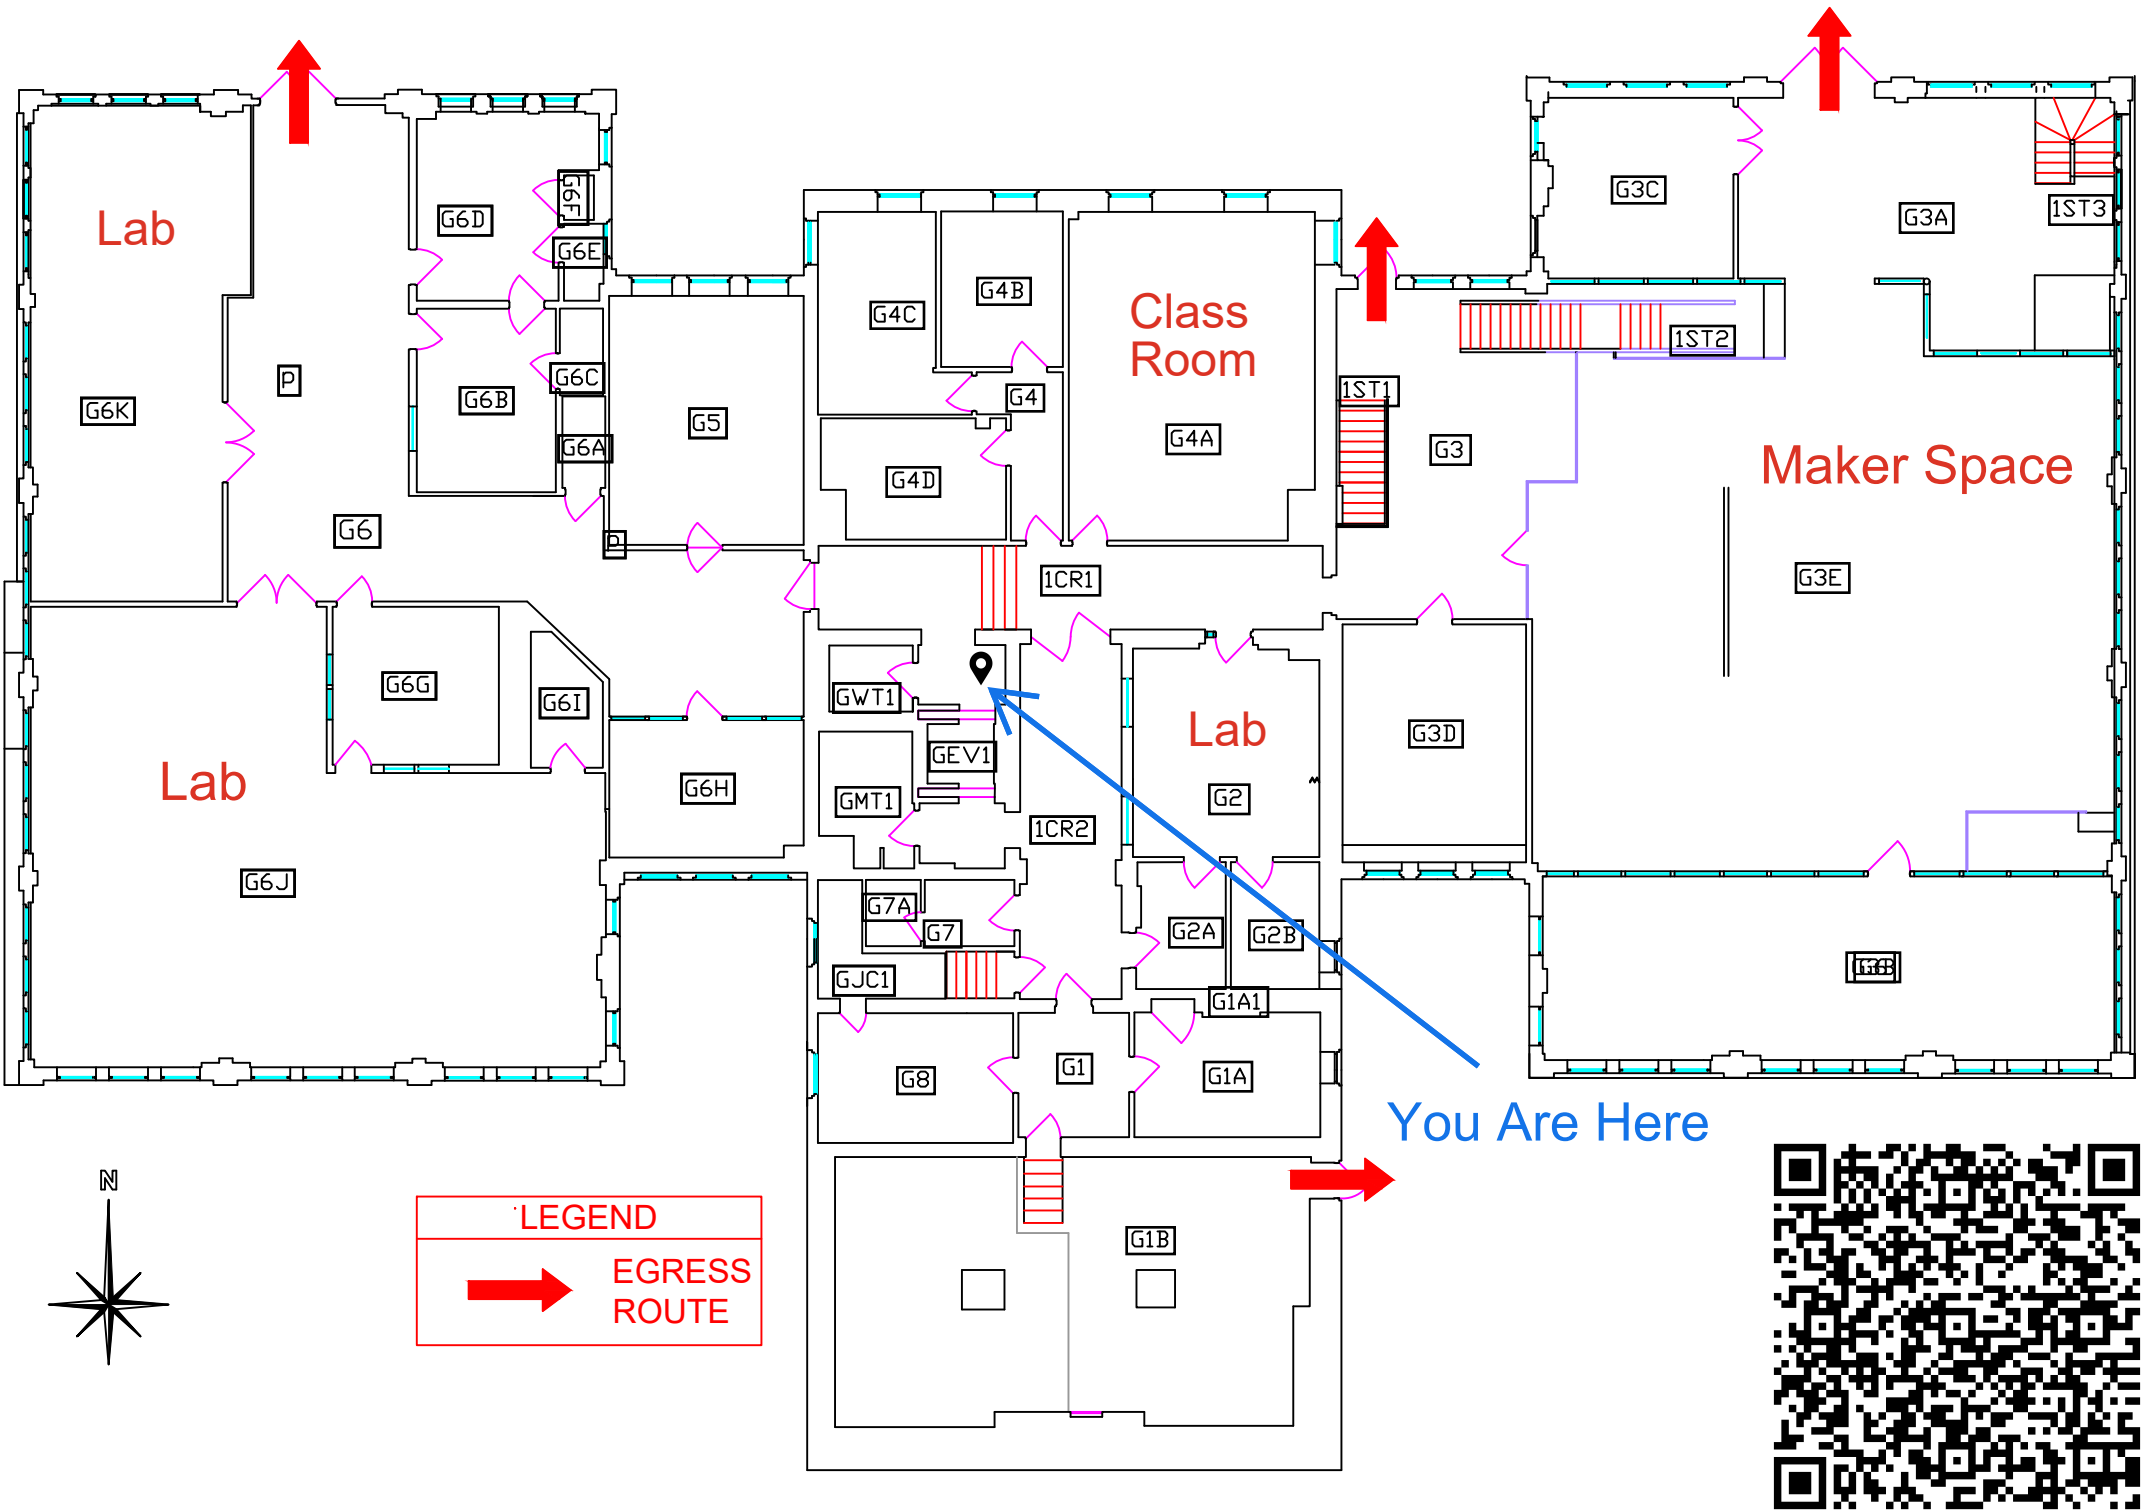

Interdisciplinary Engineering Building

1215 N. Pine St.
Rolla, MO 65409
GIS: 37.953986, -91.772028

Bldg. Code: R0013
Rev. Date: 07/13/2022
Sheet Size: Ledger
Scale: 1/16" = 1'-0"

Second Floor
Sheet 4 of 5

